



Front view

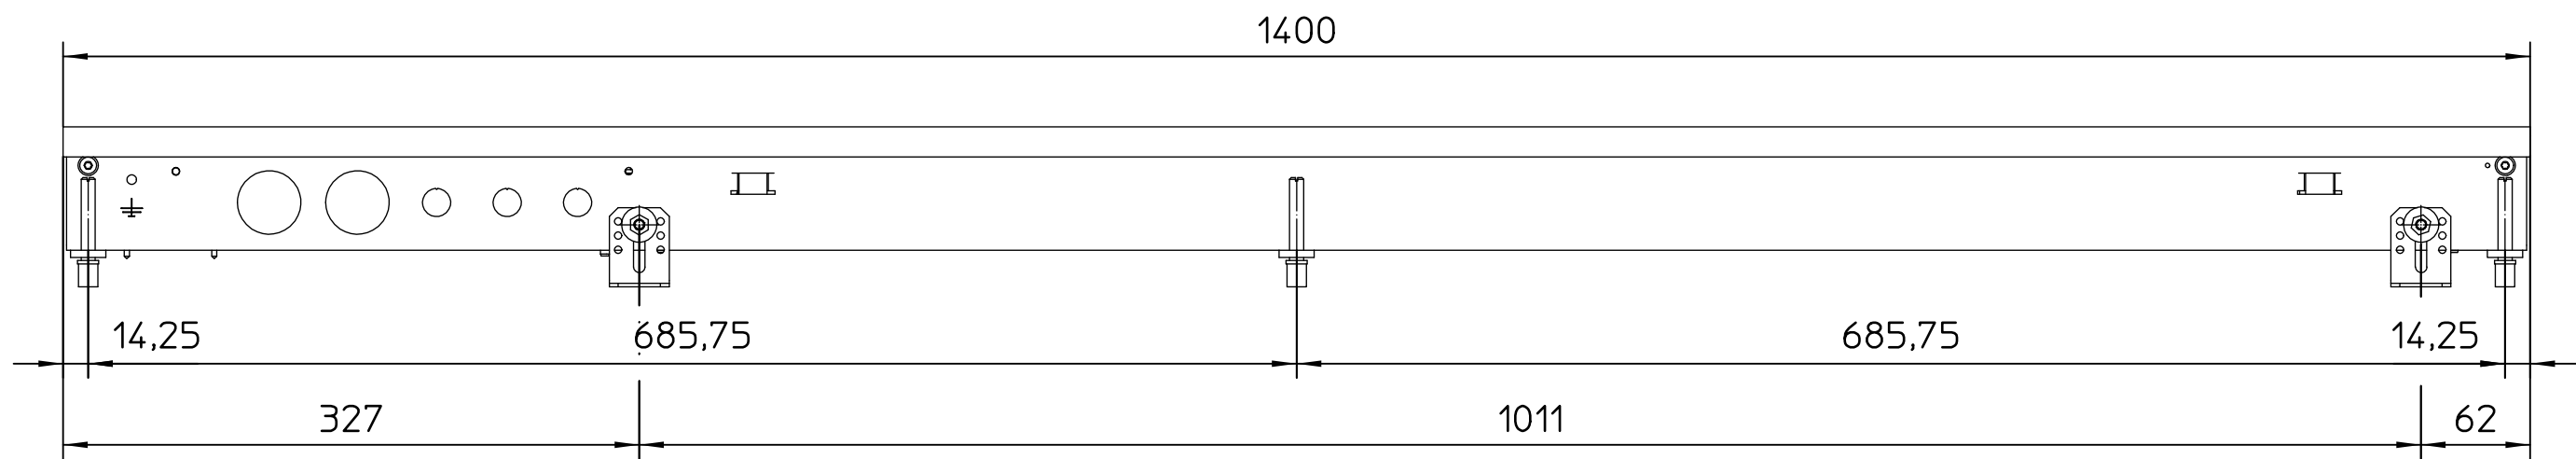


Cross section
with linear-grille

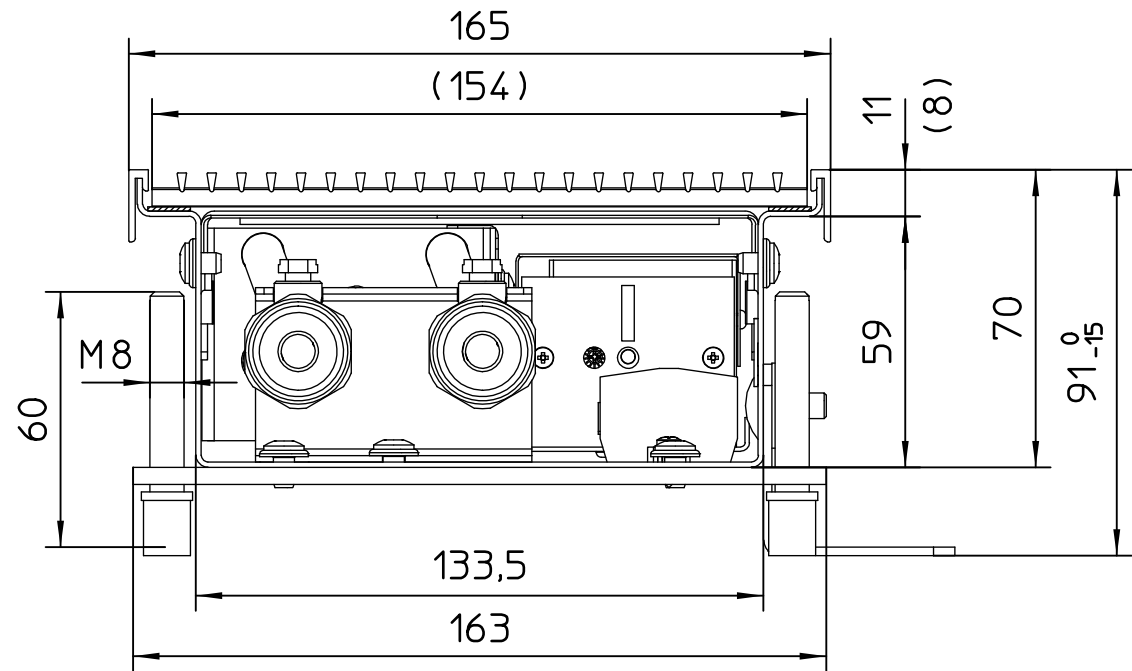


Top view

Window side

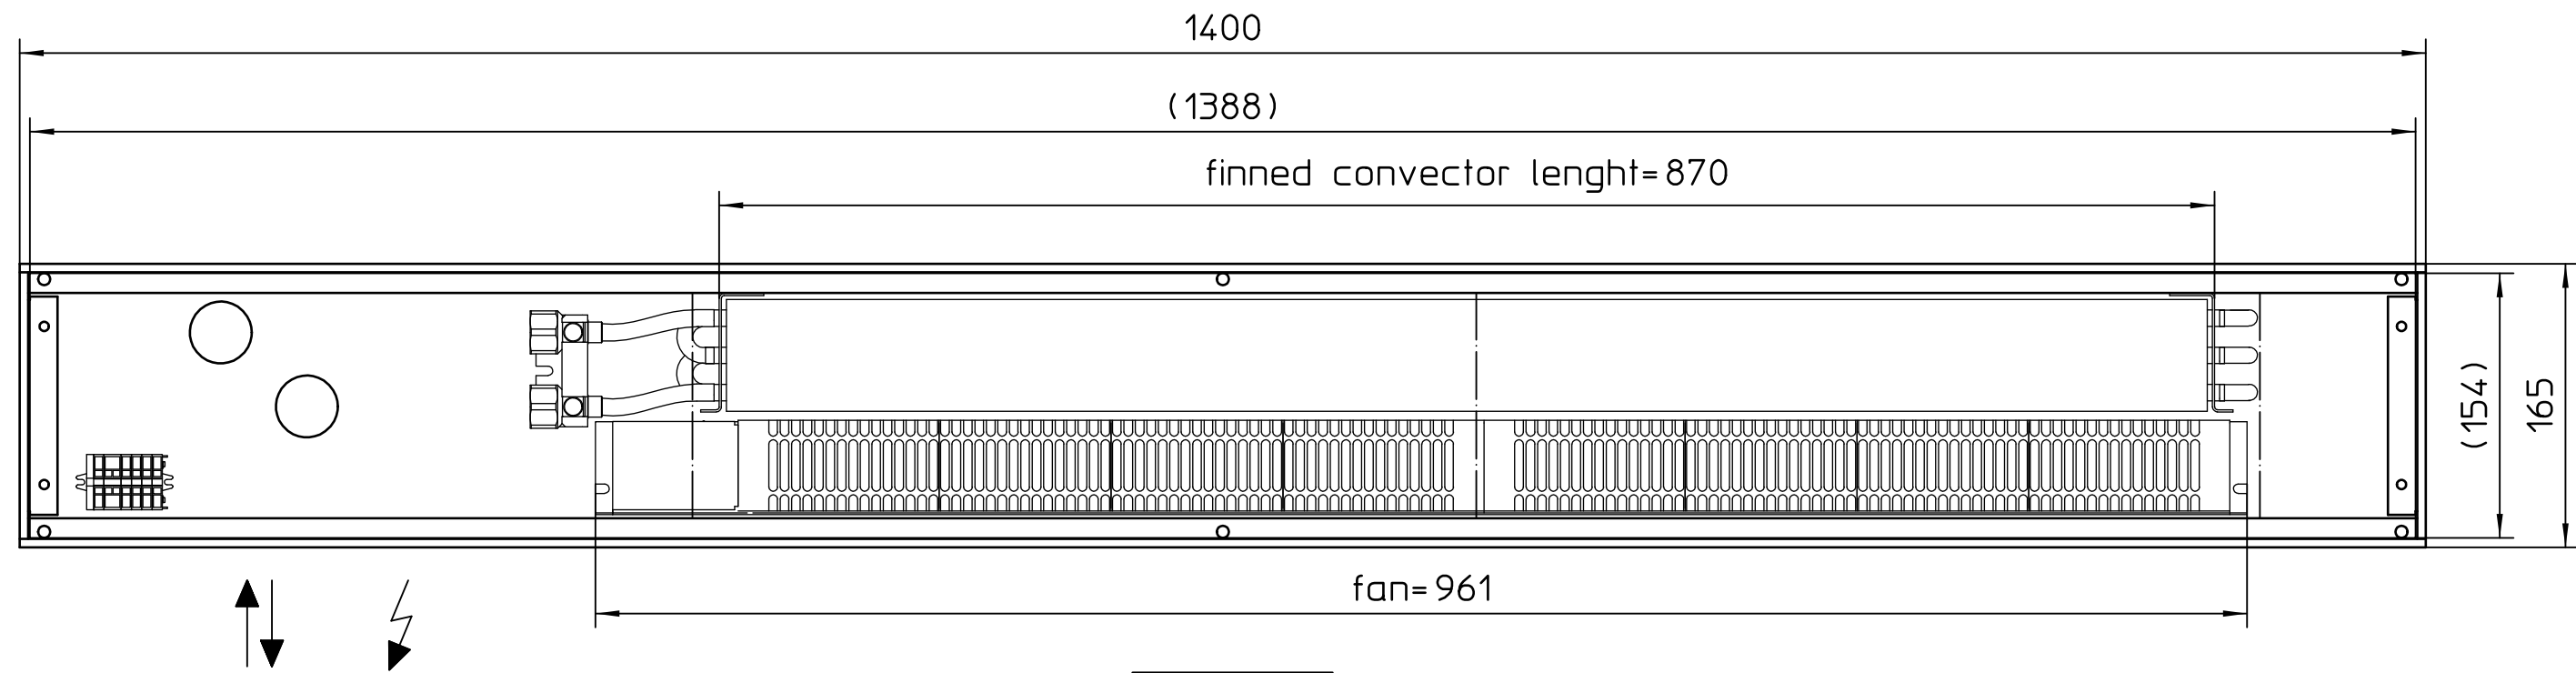

Room side

Cross section
with orthogonal-grille

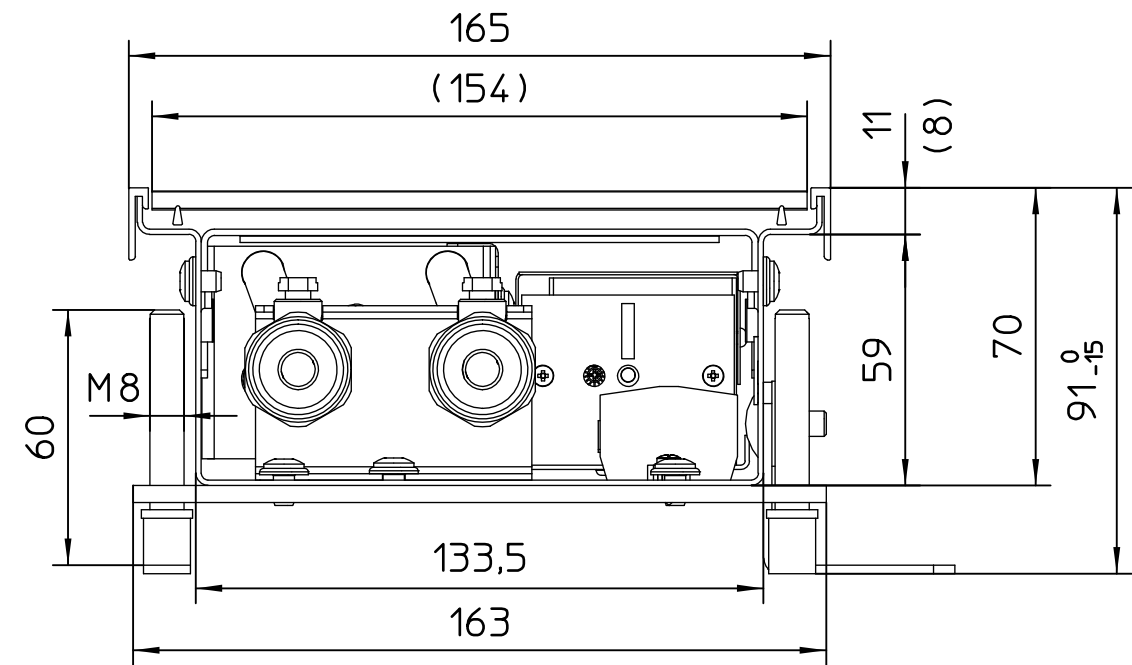

IMPORTANT:

Height to be checked on site!


- ↕ Holes for water connections
- ⚡ Electric connection/Cable inlet

Dimensions = Overall frame dimensions
Dimensions in brackets = Grill dimensions

Drawing approved for manufacture ☐
Dimensions have been changed ☐

Date _____ Stamp/Signature _____

1/2" female BSP

Anzahl				 49794 Lingen Tel. 0591-7108-0		Index		Änderung		Name		Datum							
Stamm-Nr.		Folge-Nr.																	
Projekt-Nr.				Erst.		02.09.16		jterfehr		Format		Ar1-Gr.		SAP-Nr.		CAD-Nr.		Vers.	
Auftr.-Nr.				Änder.		19.09.16		jterfehr		2		442				697445		1	
STL-Nr.				Gepr.		19.09.16		jterfehr		Werkstoff				Nr.					
				Freig.						M		Abm.				Zul.Abw. ISO 2768-m			
				View Katherm QK nano														Revision	
				W=165mm, H=070mm NP1400mm UL														1	
				Katherm QK nano UL														Bl.	

Please mark:

Type linear-grille ☐

Type orthogonal-grille ☐